



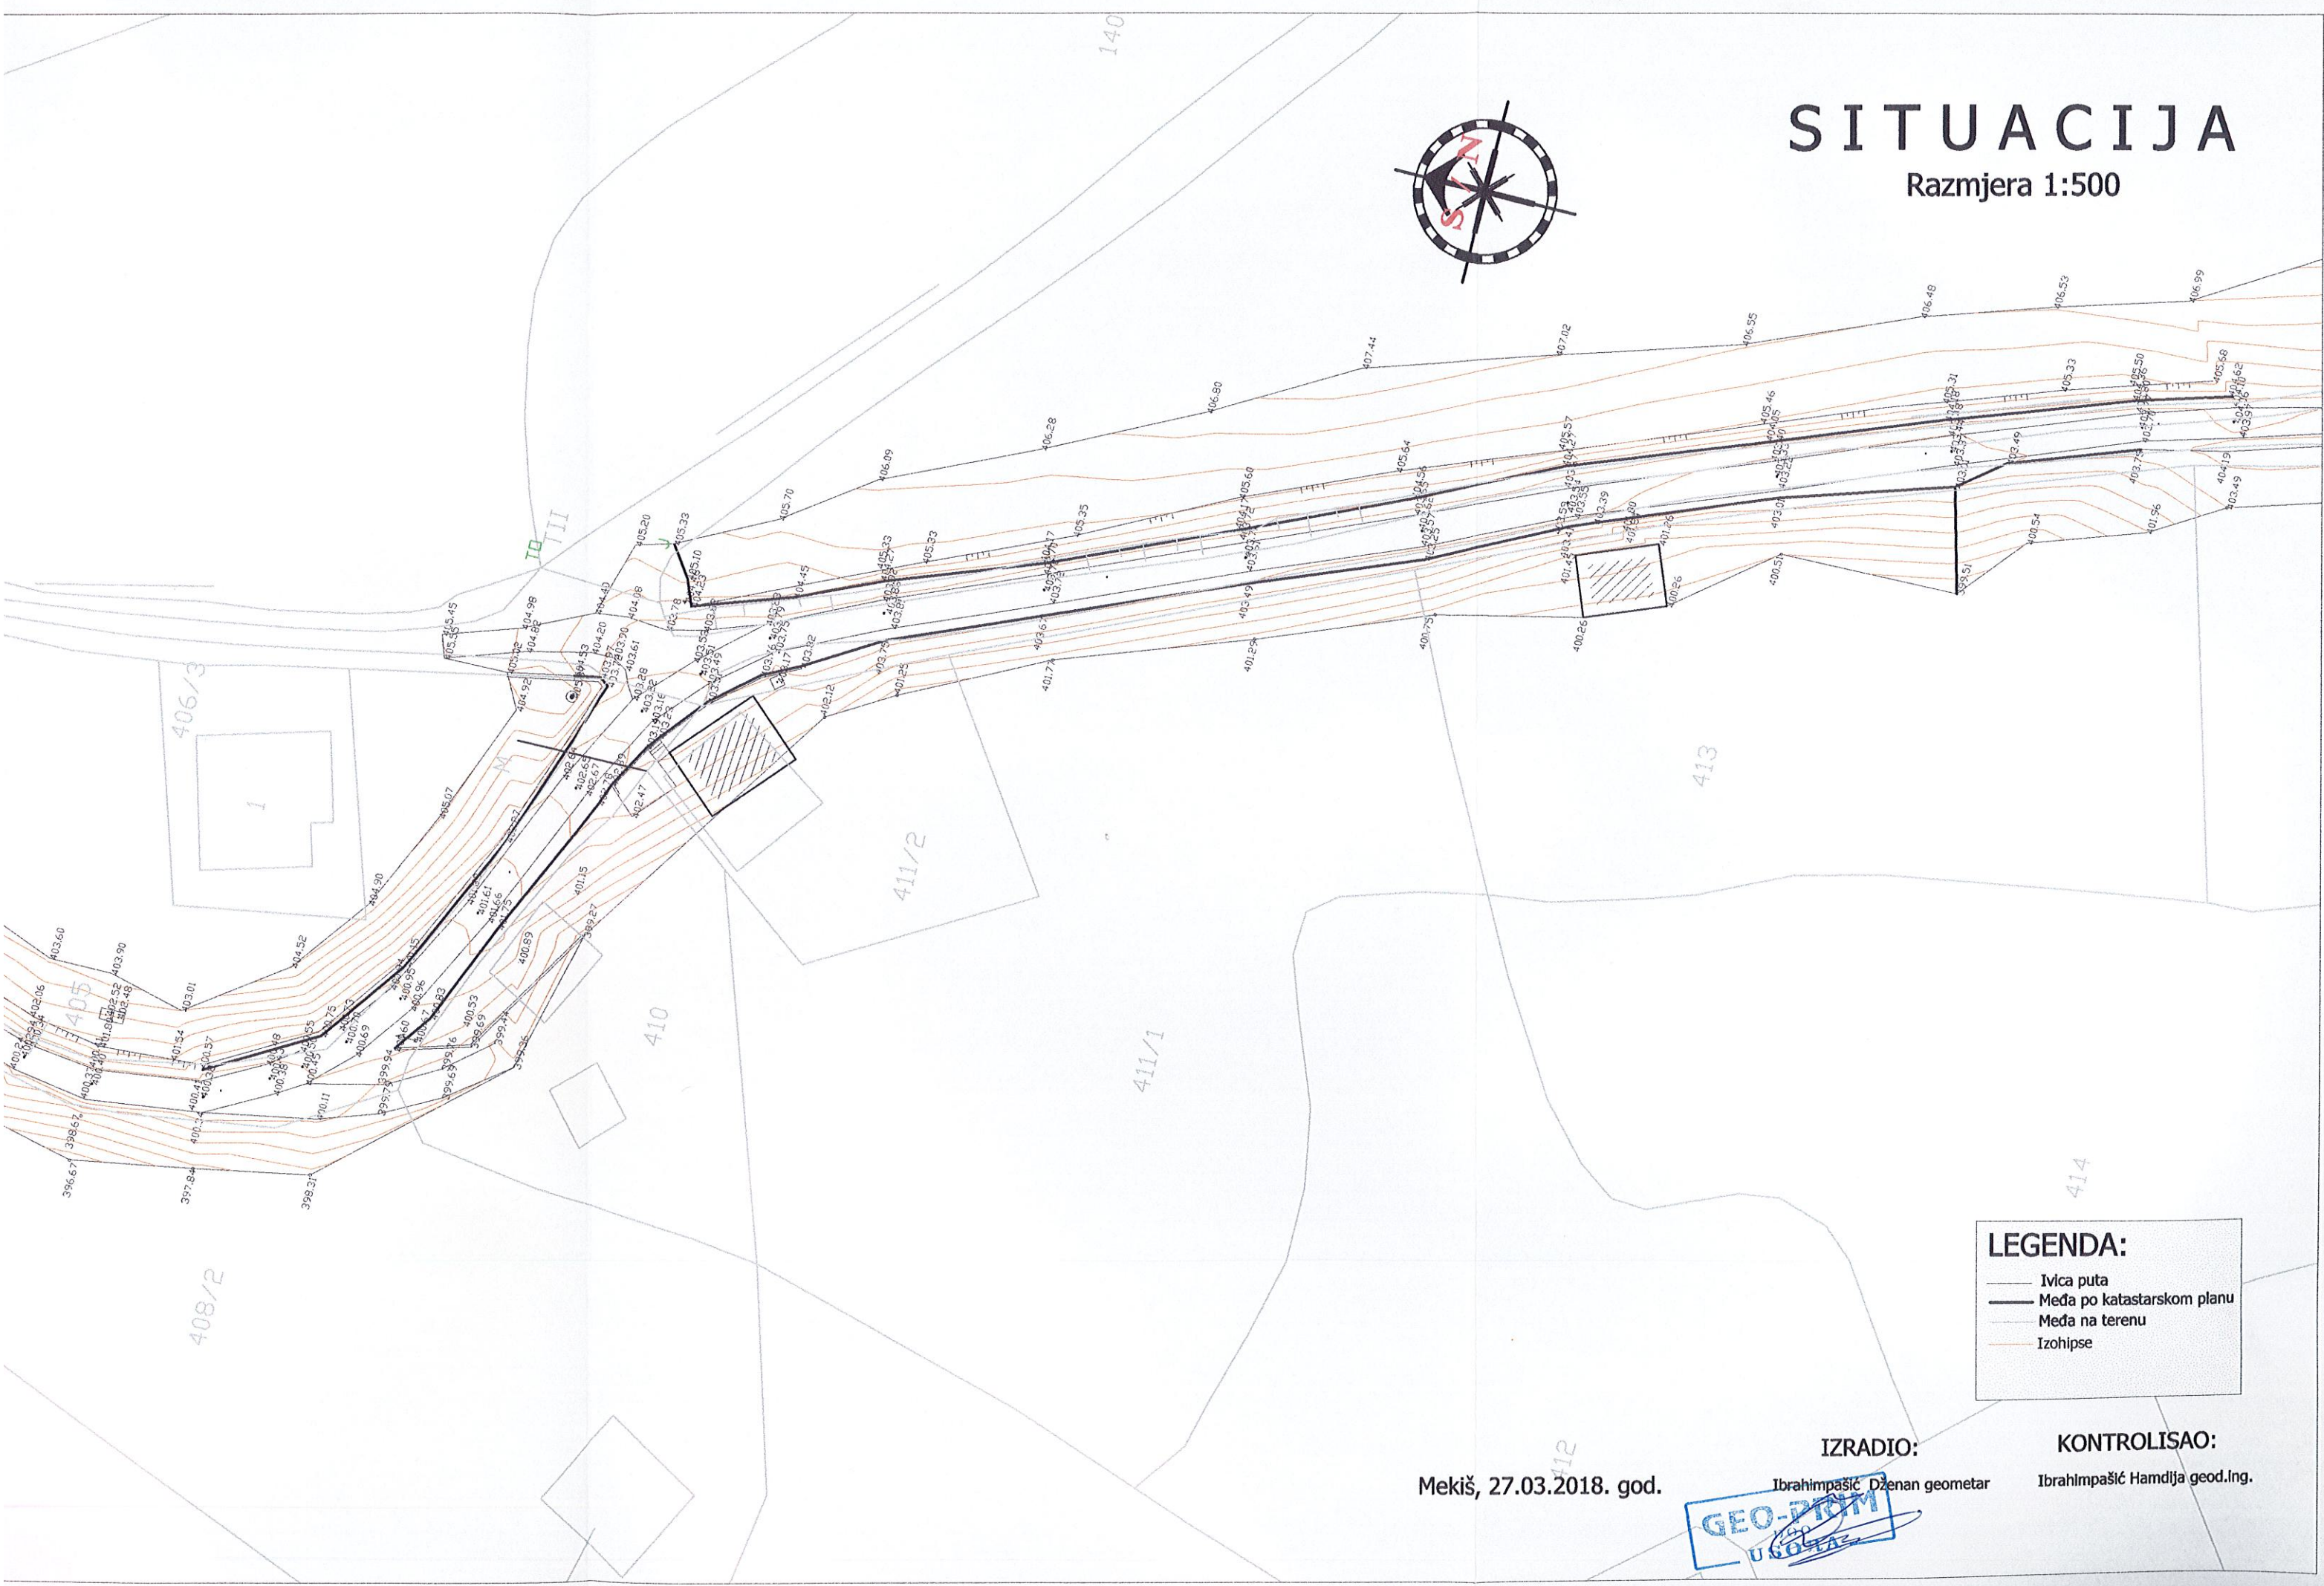

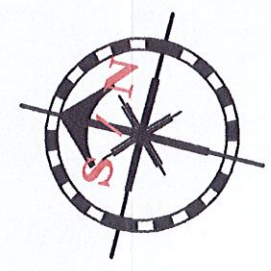

SITUACIJA

Razmjera 1:500



LEGENDA:

- Ivica puta
- Međa po katastarskom planu
- Međa na terenu
- Izohipse

Mekiš, 27.03.2018. god.

IZRADIO:

Ibrahimpasić Dženan geometar

KONTROLISAO:

Ibrahimpasić Hamdija geod.ing.

